


Nová čtvrť

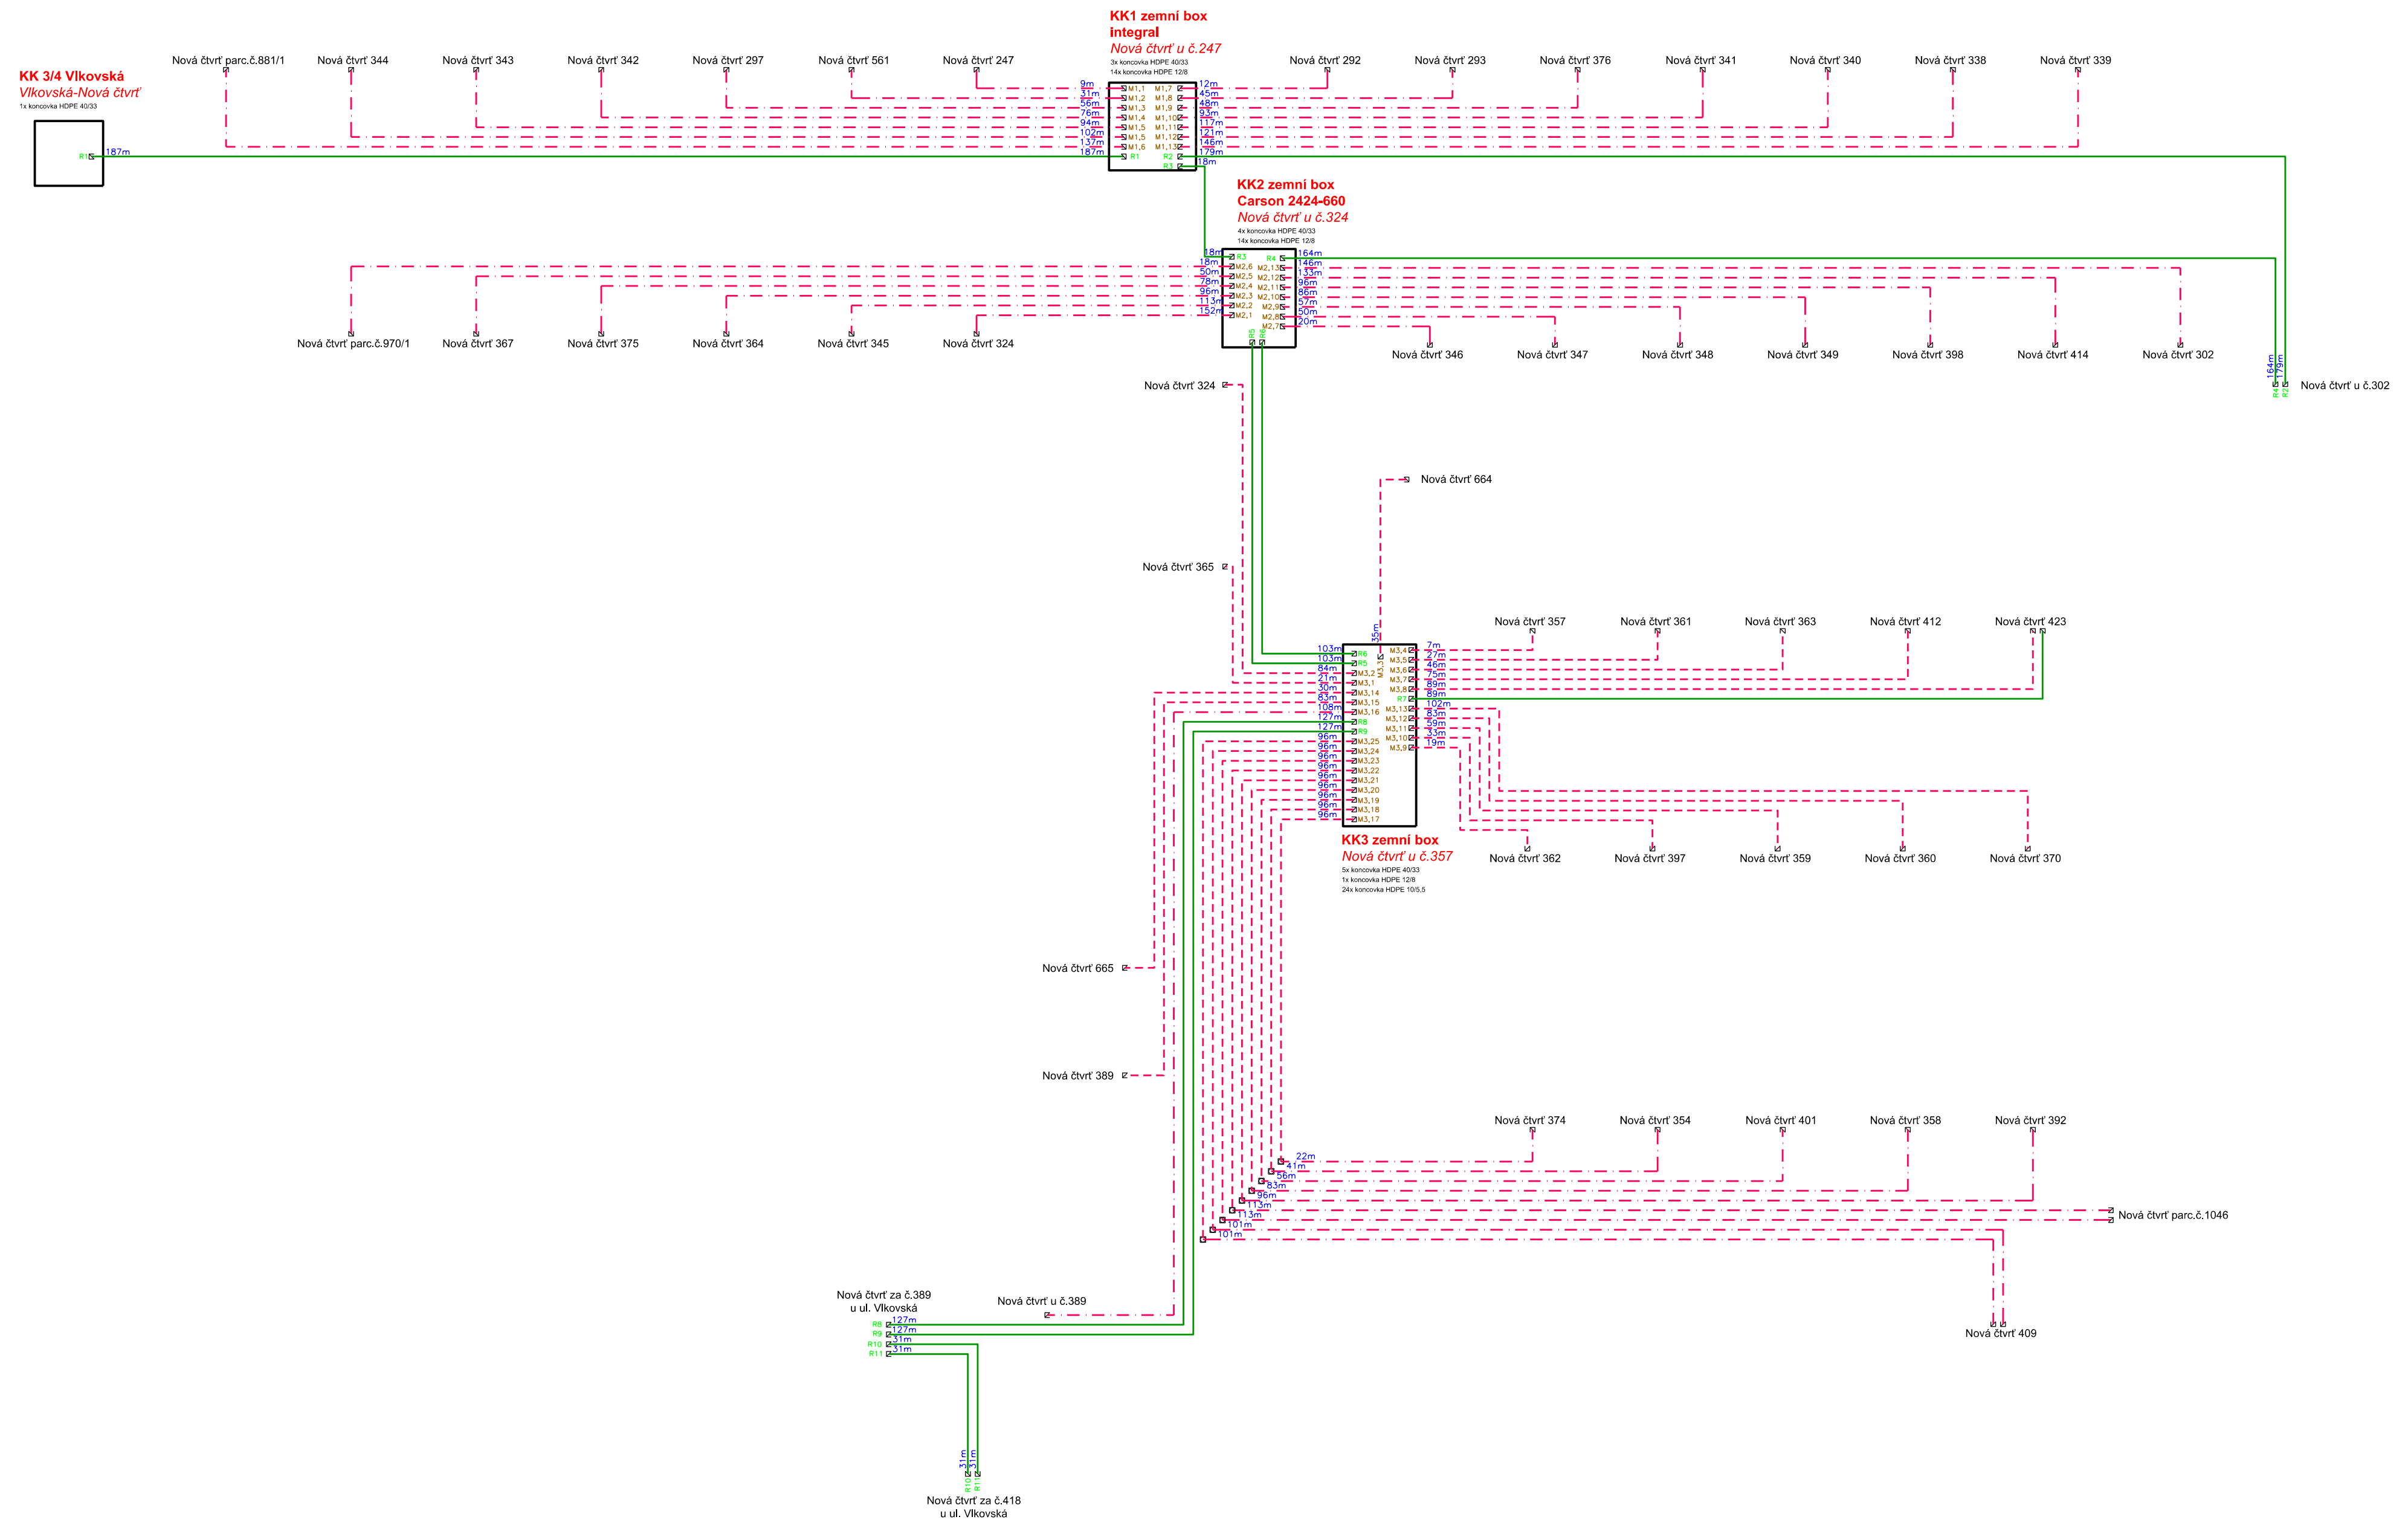

legenda:

- HDPE DN 40
- - - MT DN 12/8
- - - MT DN 10/5,5